
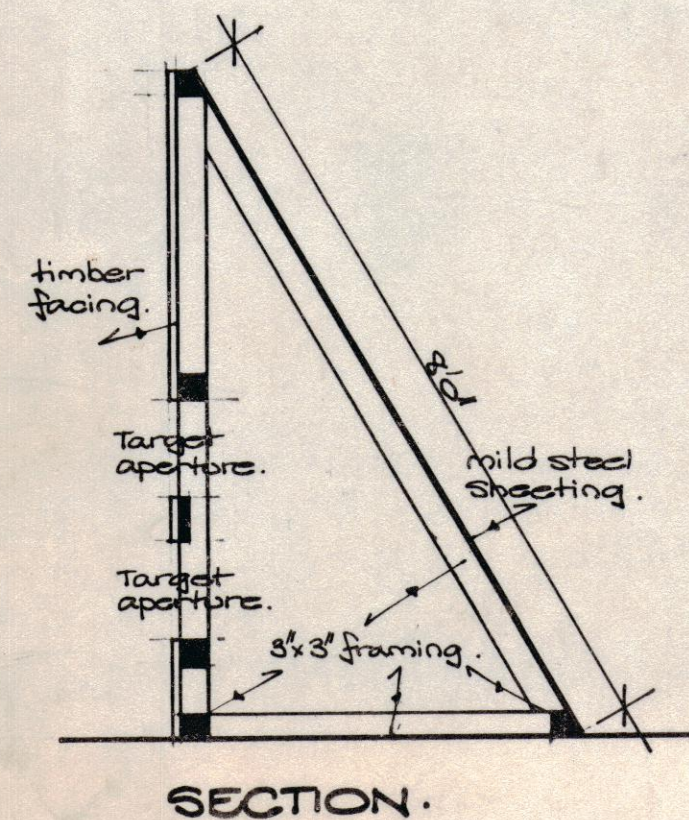
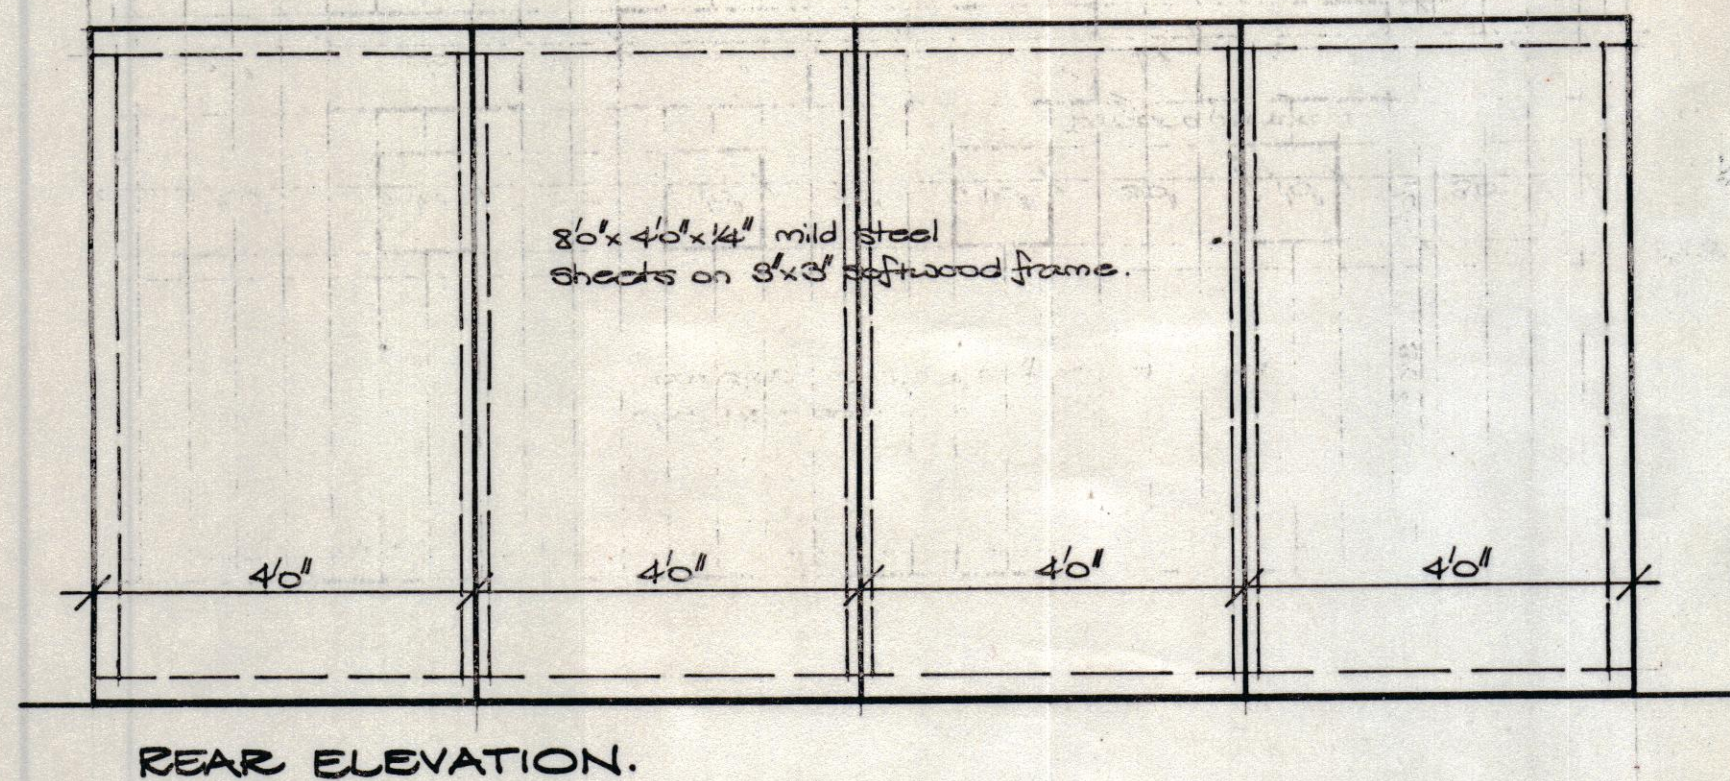


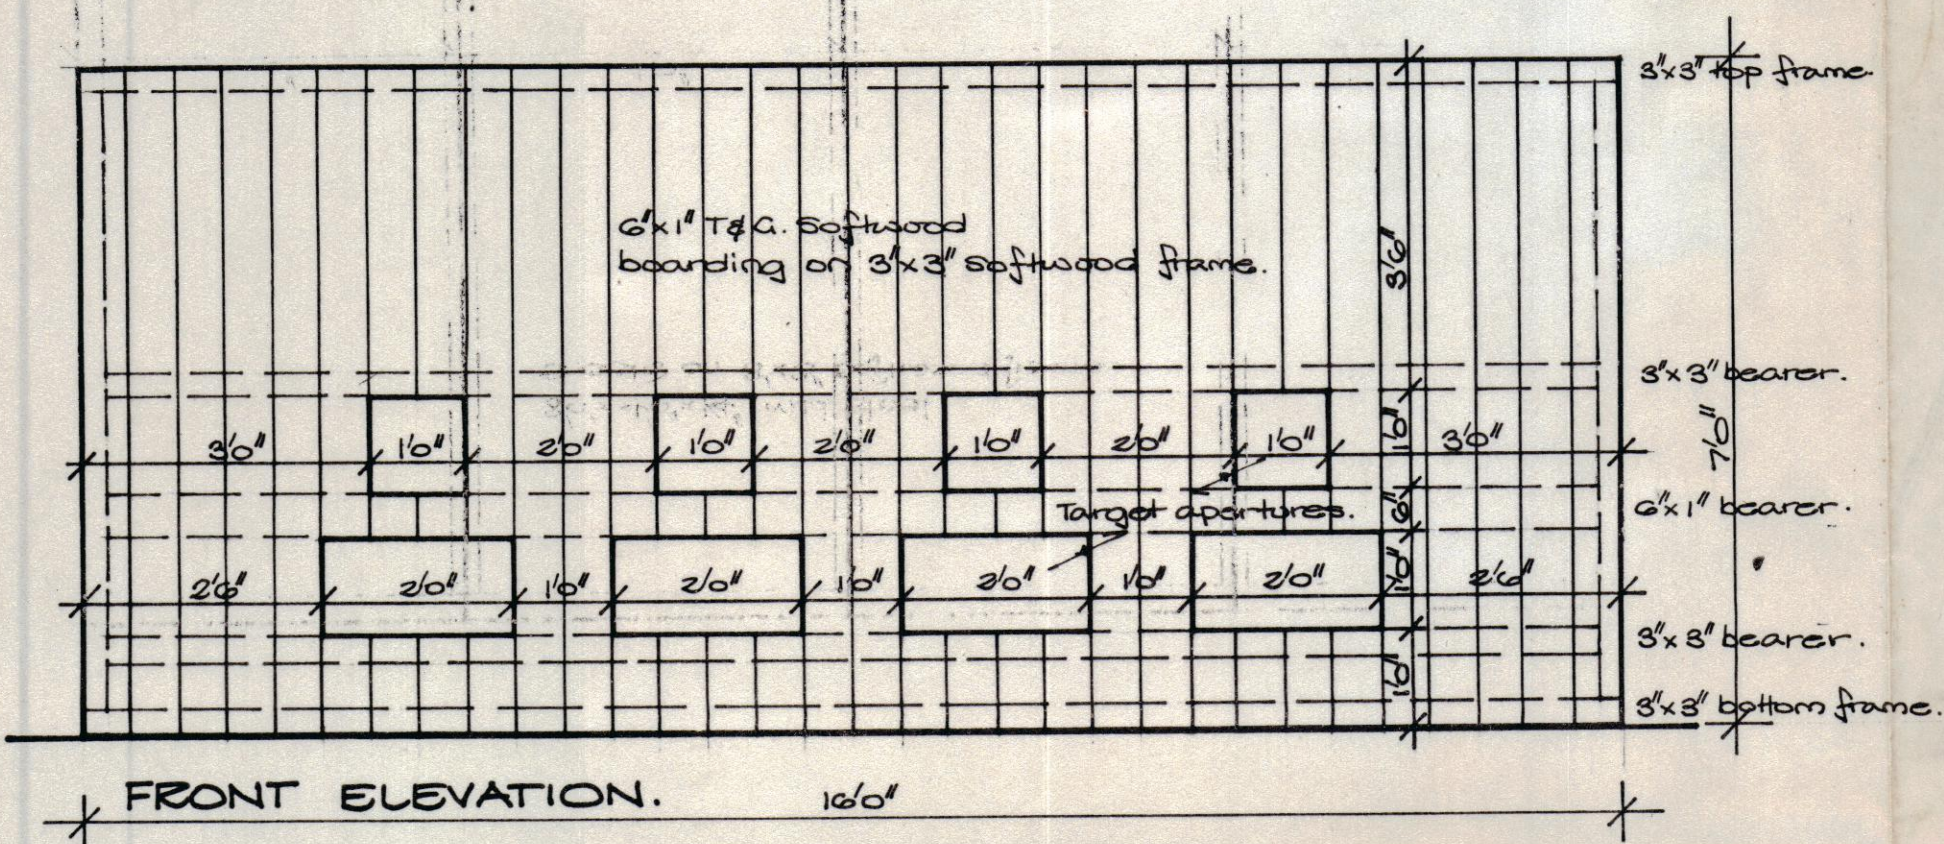

FB 3970.

DATE	REF:	REVISIONS	BY

PROJECT

PROPOSED BULLET TRAP
FOR NEW 25YD INDOOR
RIFLE RANGE.

LOCATION

SPEEDBIRD CLUB
HESTON.

SCALE $\frac{1}{2}''$ to $1'0''$
DATE OCTOBER 1971.
DRAWN BY M. CRADDOCK.

do not scale
report all errors and omissions to the architect or engineer, dimensions
must be verified on site prior to fabrication.



BOAC
PROPERTIES BRANCH

PO BOX 10 HOUNSLOW
MIDDLESEX ENGLAND

TELEPHONE 01-759 5511

NUMBER
FB. 3970.

CLUB COPY